



PLAN C: 3BD, 3.5BA, rooftop deck

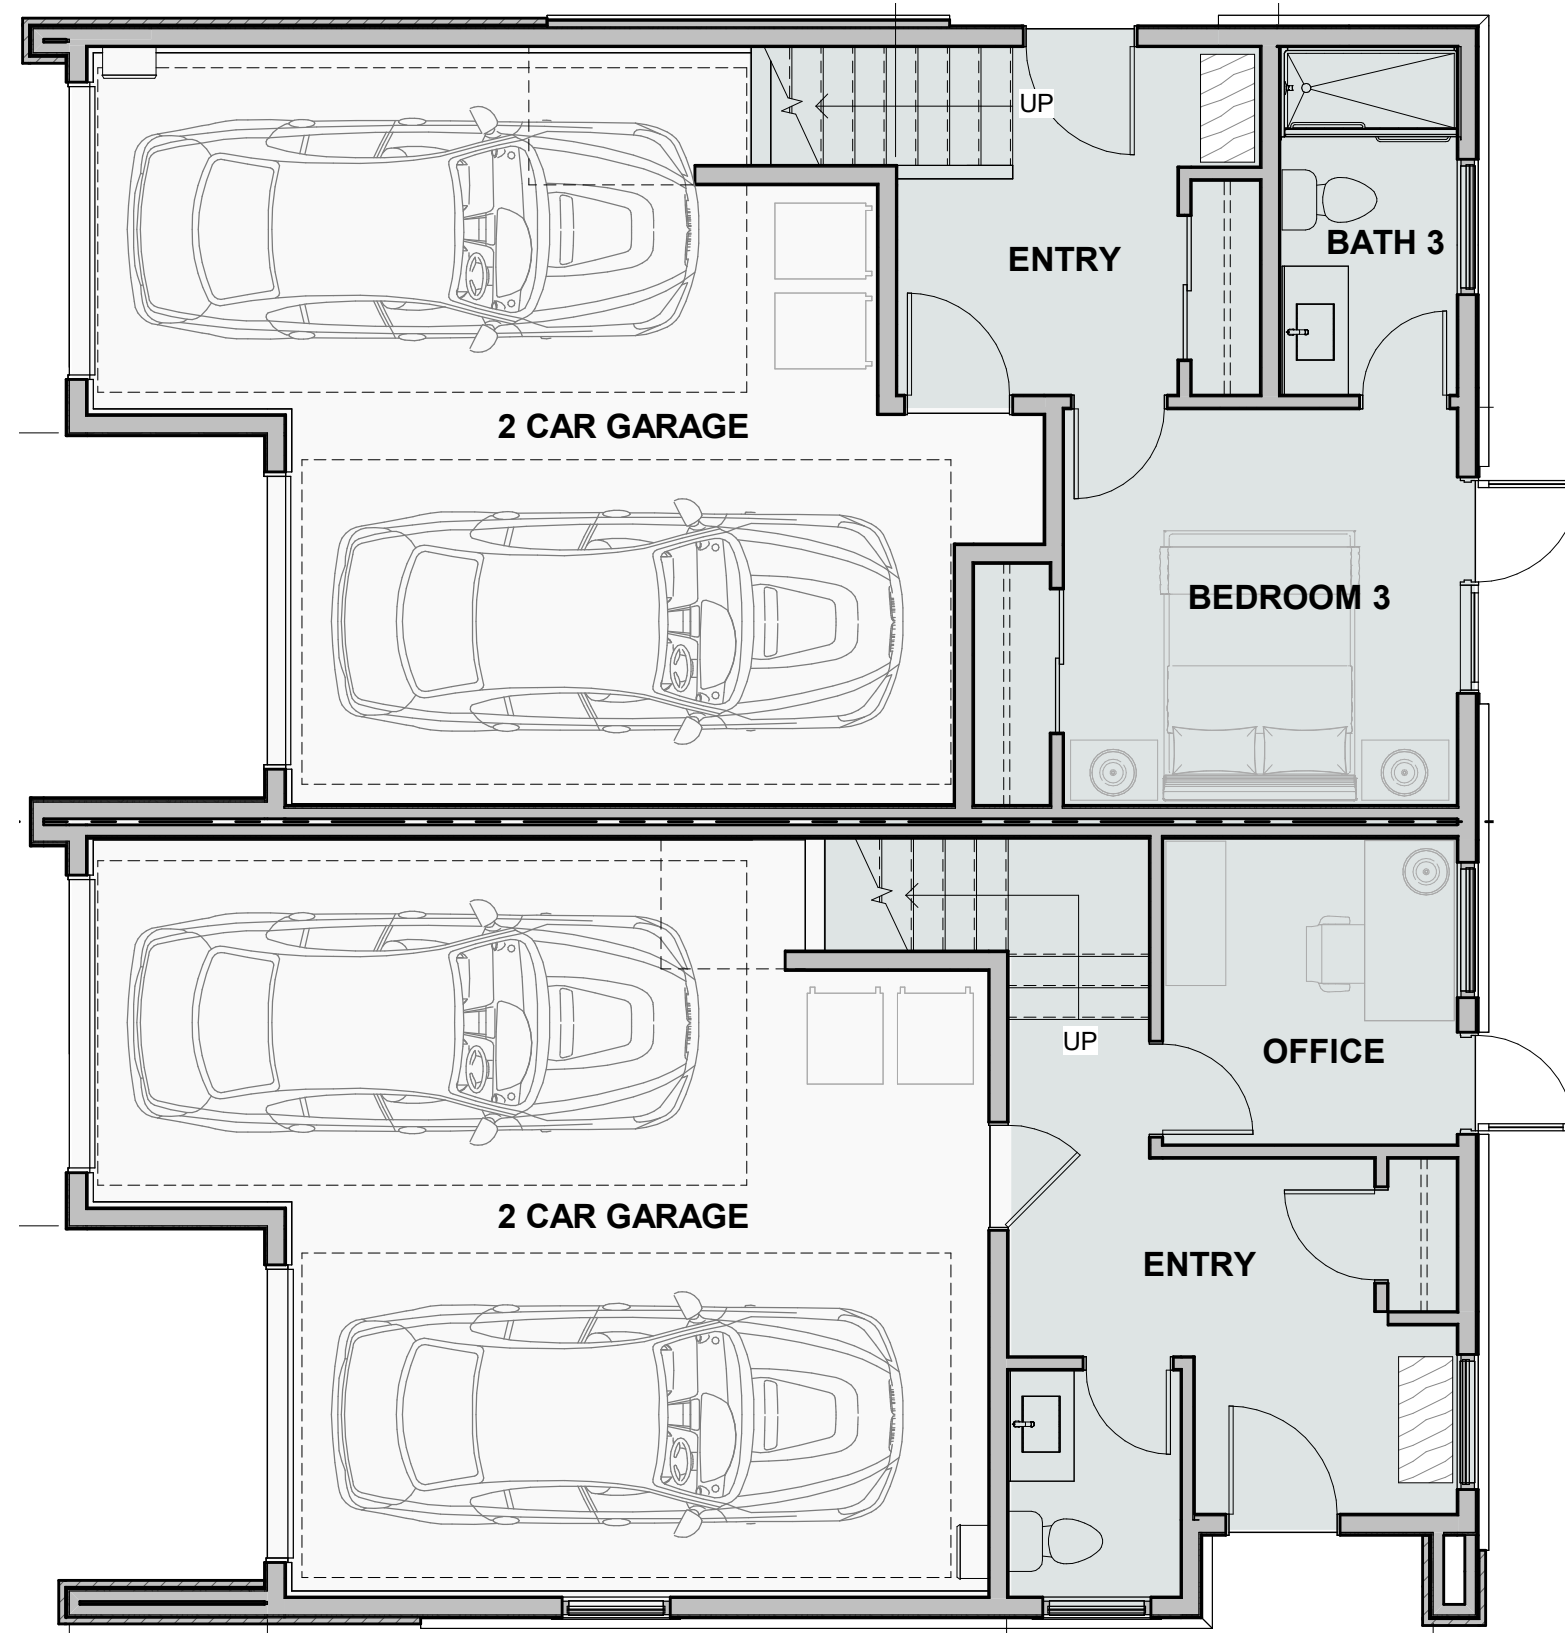

PLAN C

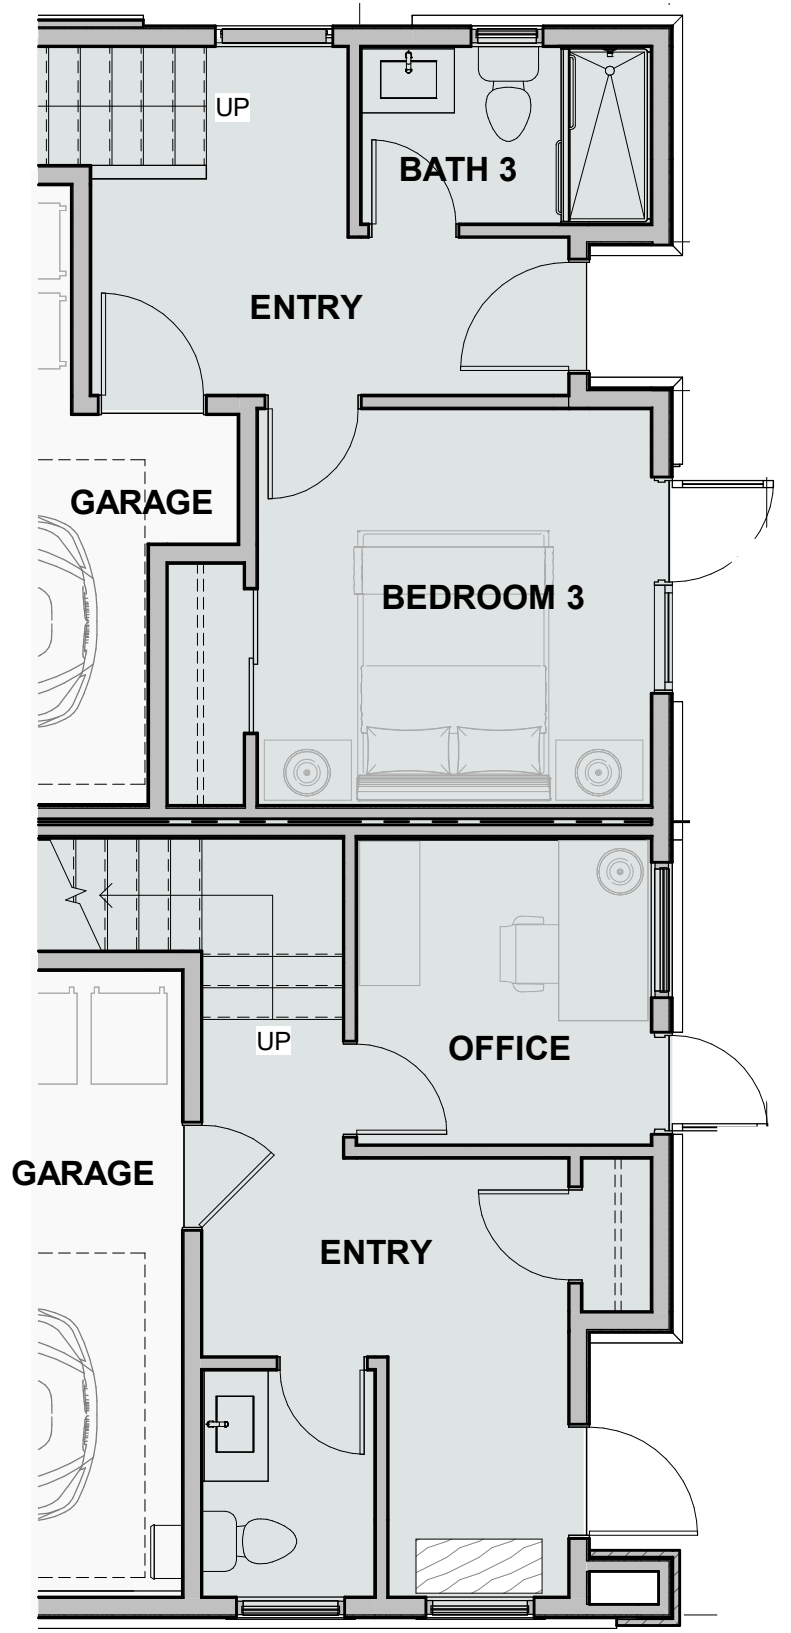

PLAN D

PLAN D: 3BD, 2BA, 2 powder, office, and rooftop deck

PLAN C: 3BD, 3.5BA, rooftop deck




PLAN C

PLAN D

PLAN D: 3BD, 2BA, 2 powder, office, and rooftop deck

PLAN C: 3BD, 3.5BA, rooftop deck

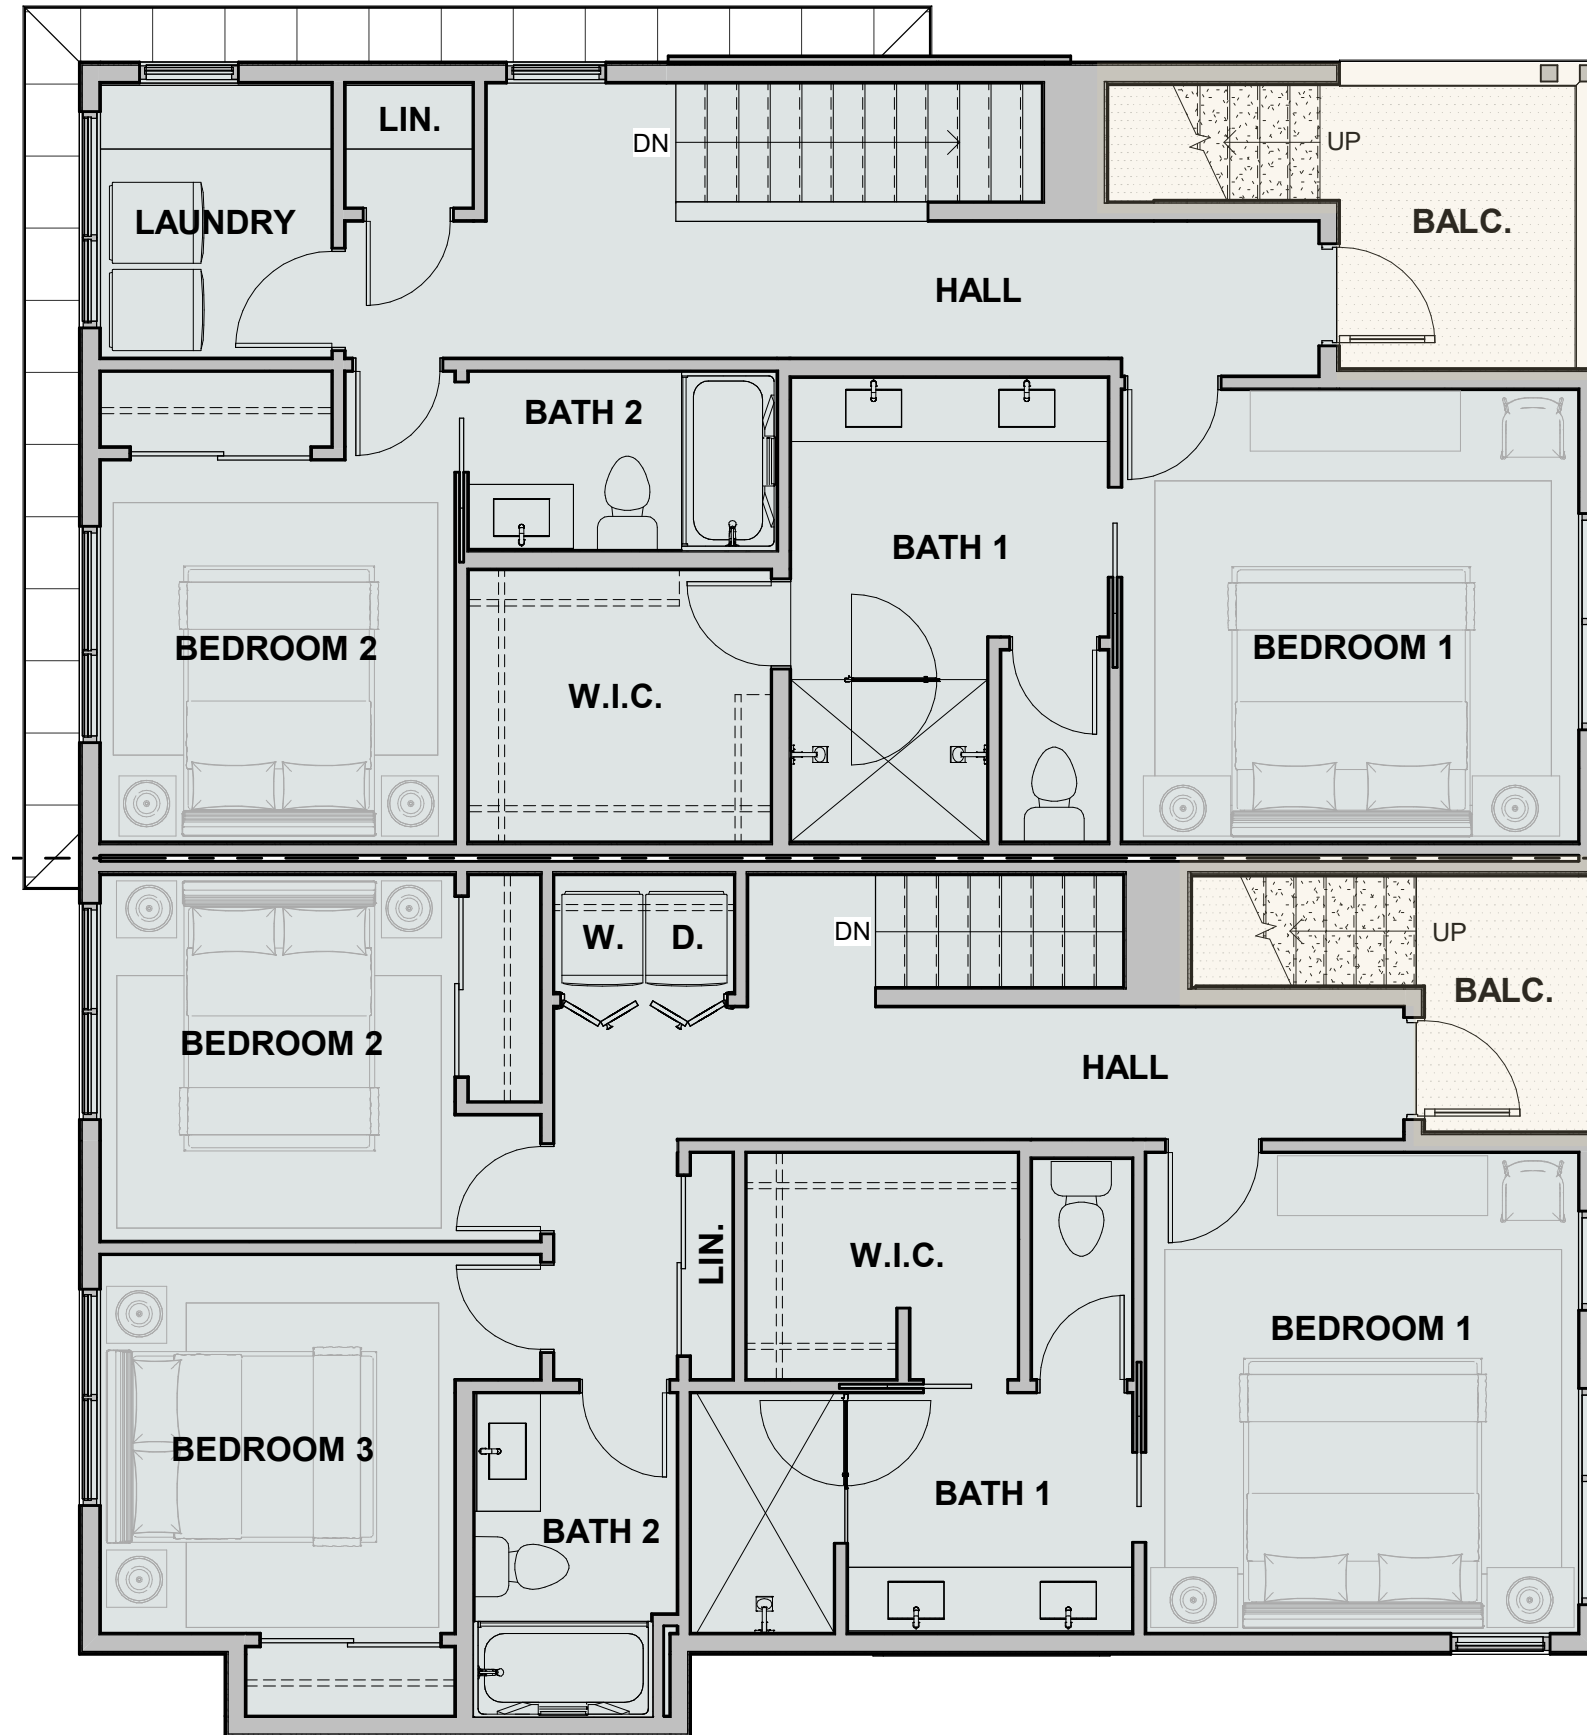


PLAN C

PLAN D

PLAN D: 3BD, 2BA, 2 powder, office, and rooftop deck

PLAN C: 3BD, 3.5BA, rooftop deck

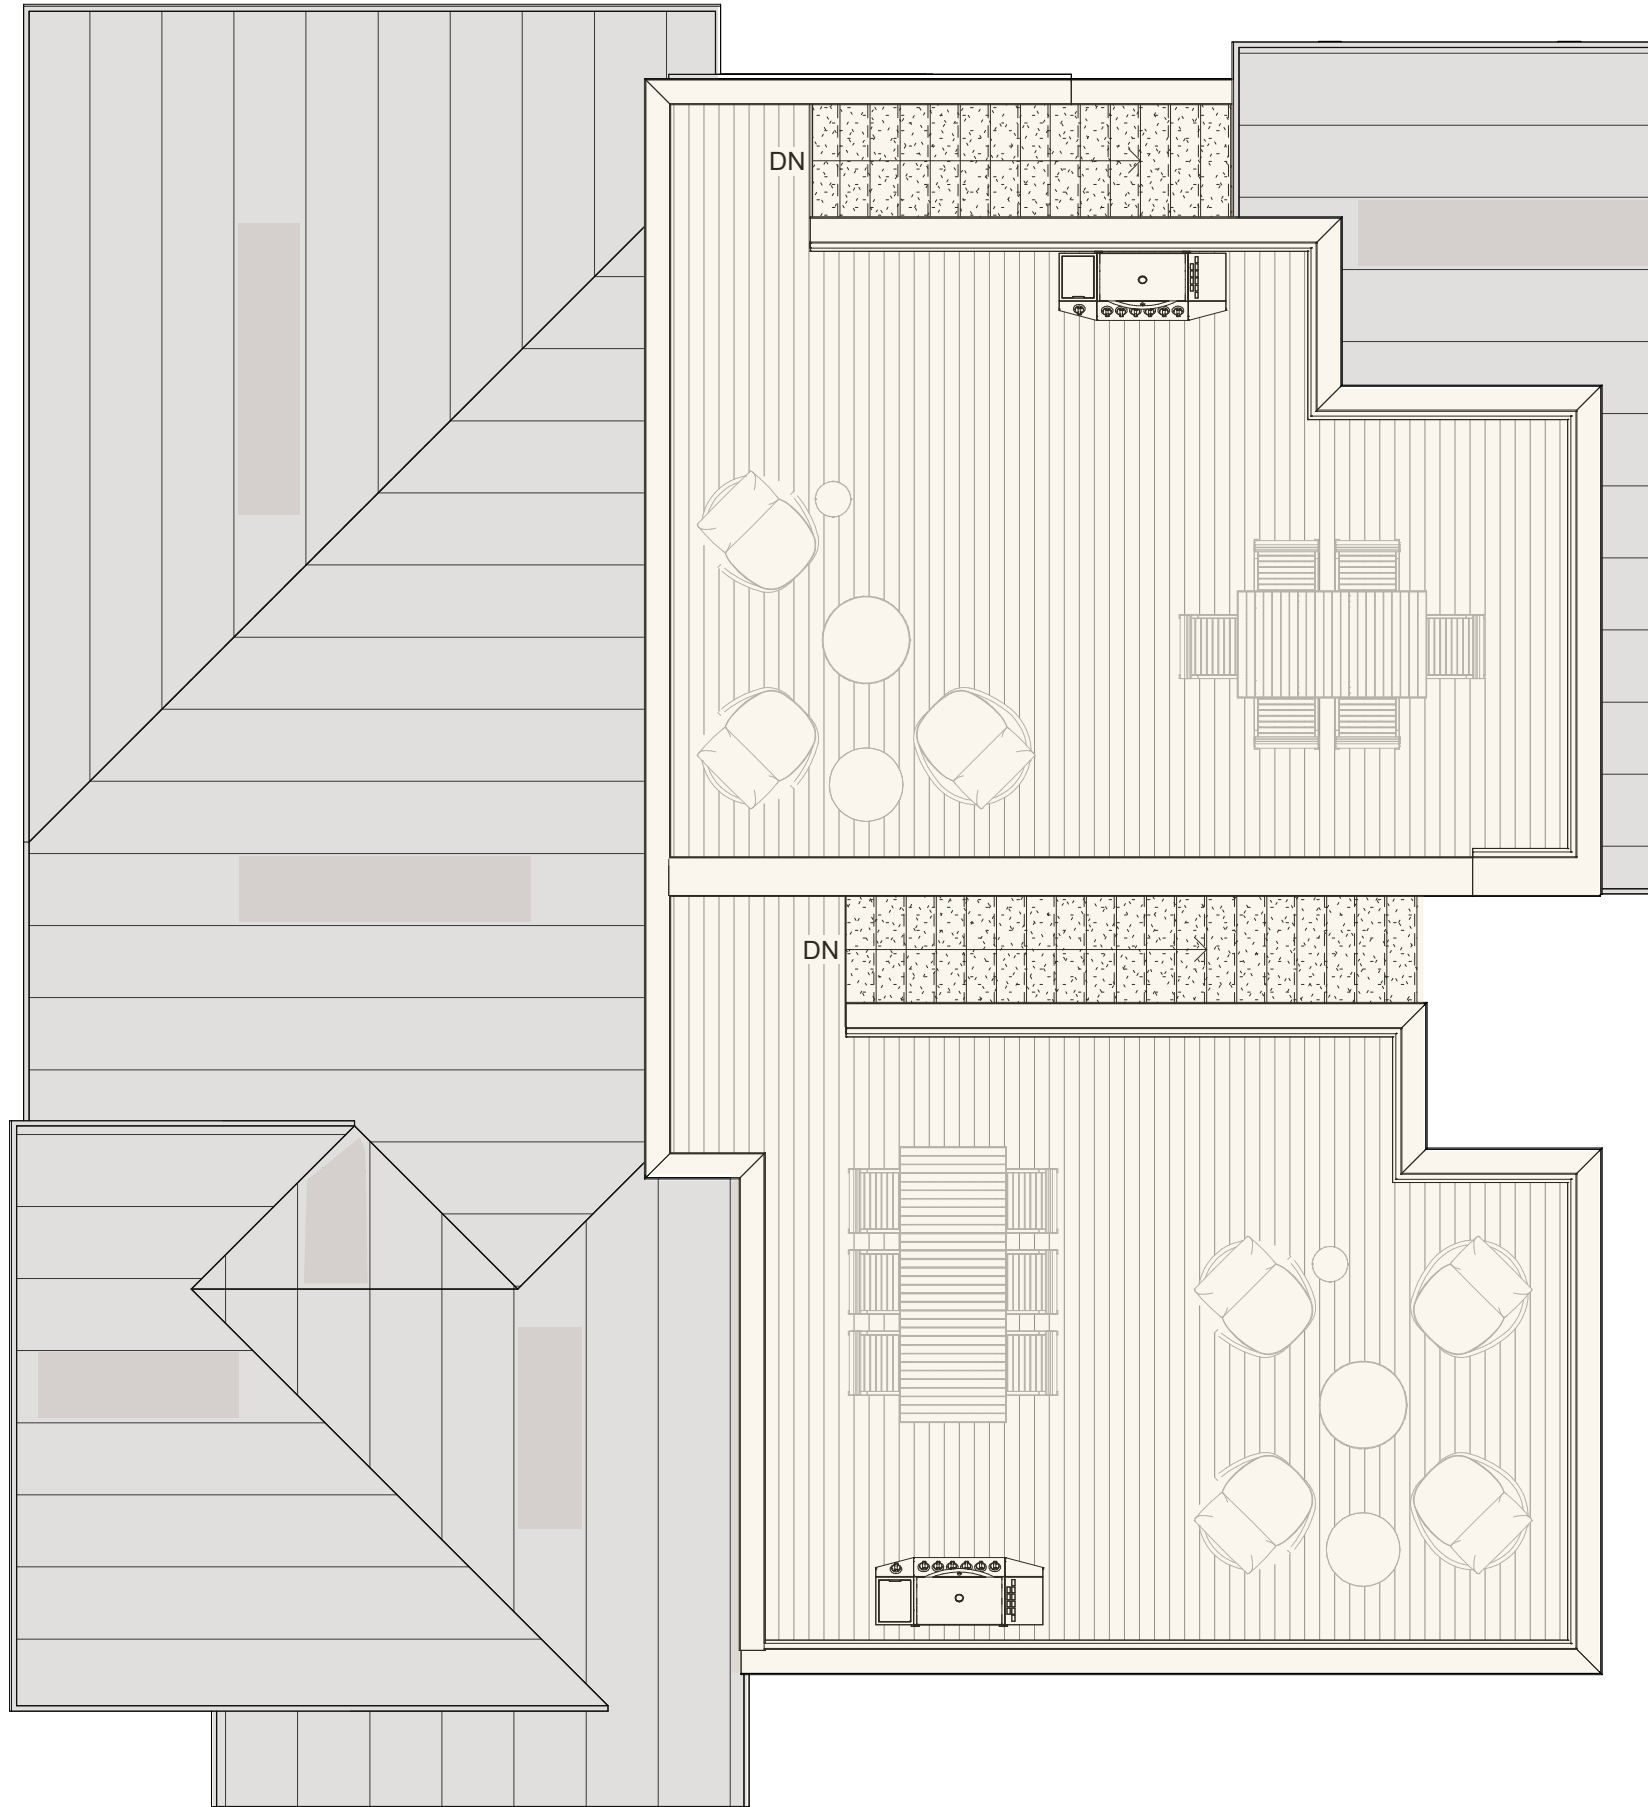

PLAN C

PLAN D

PLAN D: 3BD, 2BA, 2 powder, office, and rooftop deck